




Existing Plan

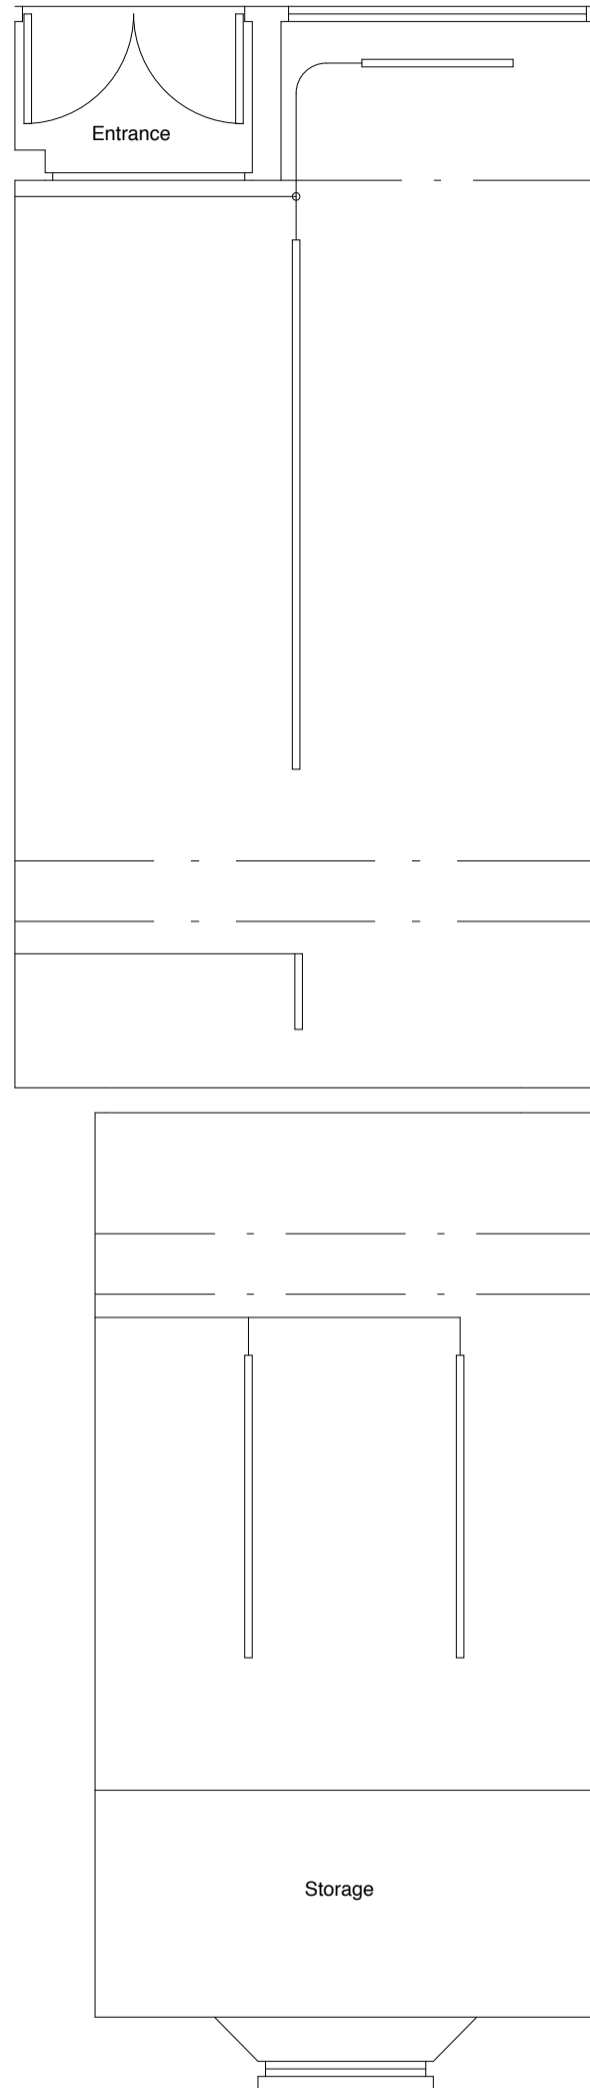

Existing Mezzanine Plan

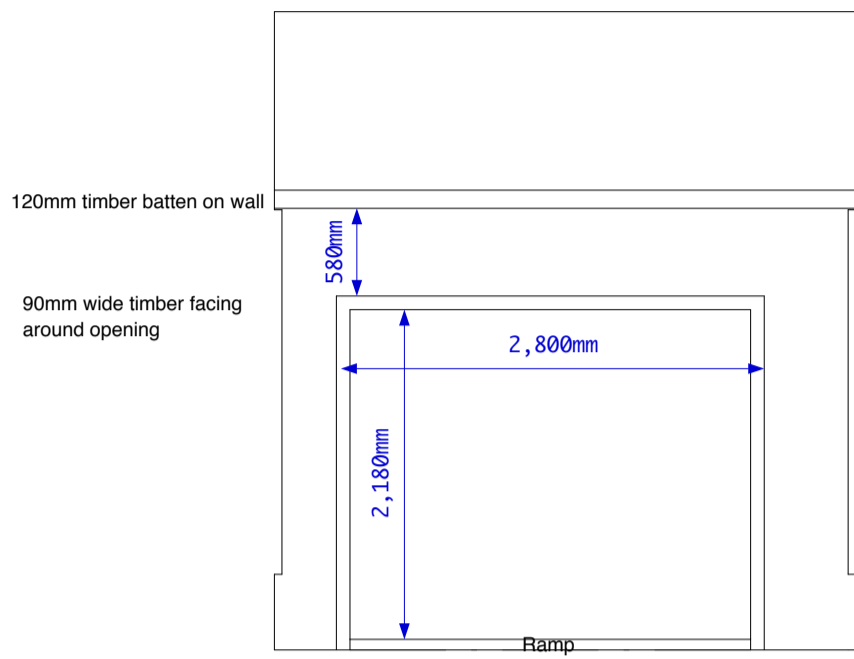

Separating Wall Elevation  
(looking from front space towards the back of the gallery).

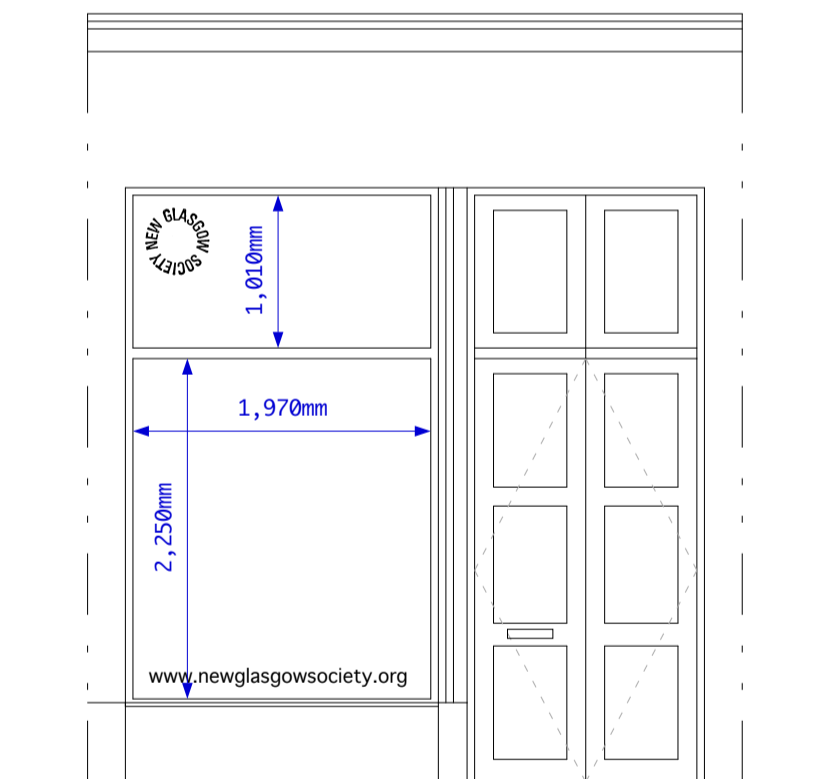

Shop front elevation